


SEDE VIA NICOLODI

LEGENDA

- PERCORSO CANDIDATI (Red dashed line with arrow)
- PERCORSO ADDETTI (Yellow dashed line)
- PERCORSO STANZA COVID (Blue dashed line)
- AREA ATTESA CANDIDATI (Grey rectangle)
- IDENTIFICAZIONE (Orange rectangle)
- STANZA COVID (Blue rectangle)
- SERVIZI IGIENICI (Green rectangle)

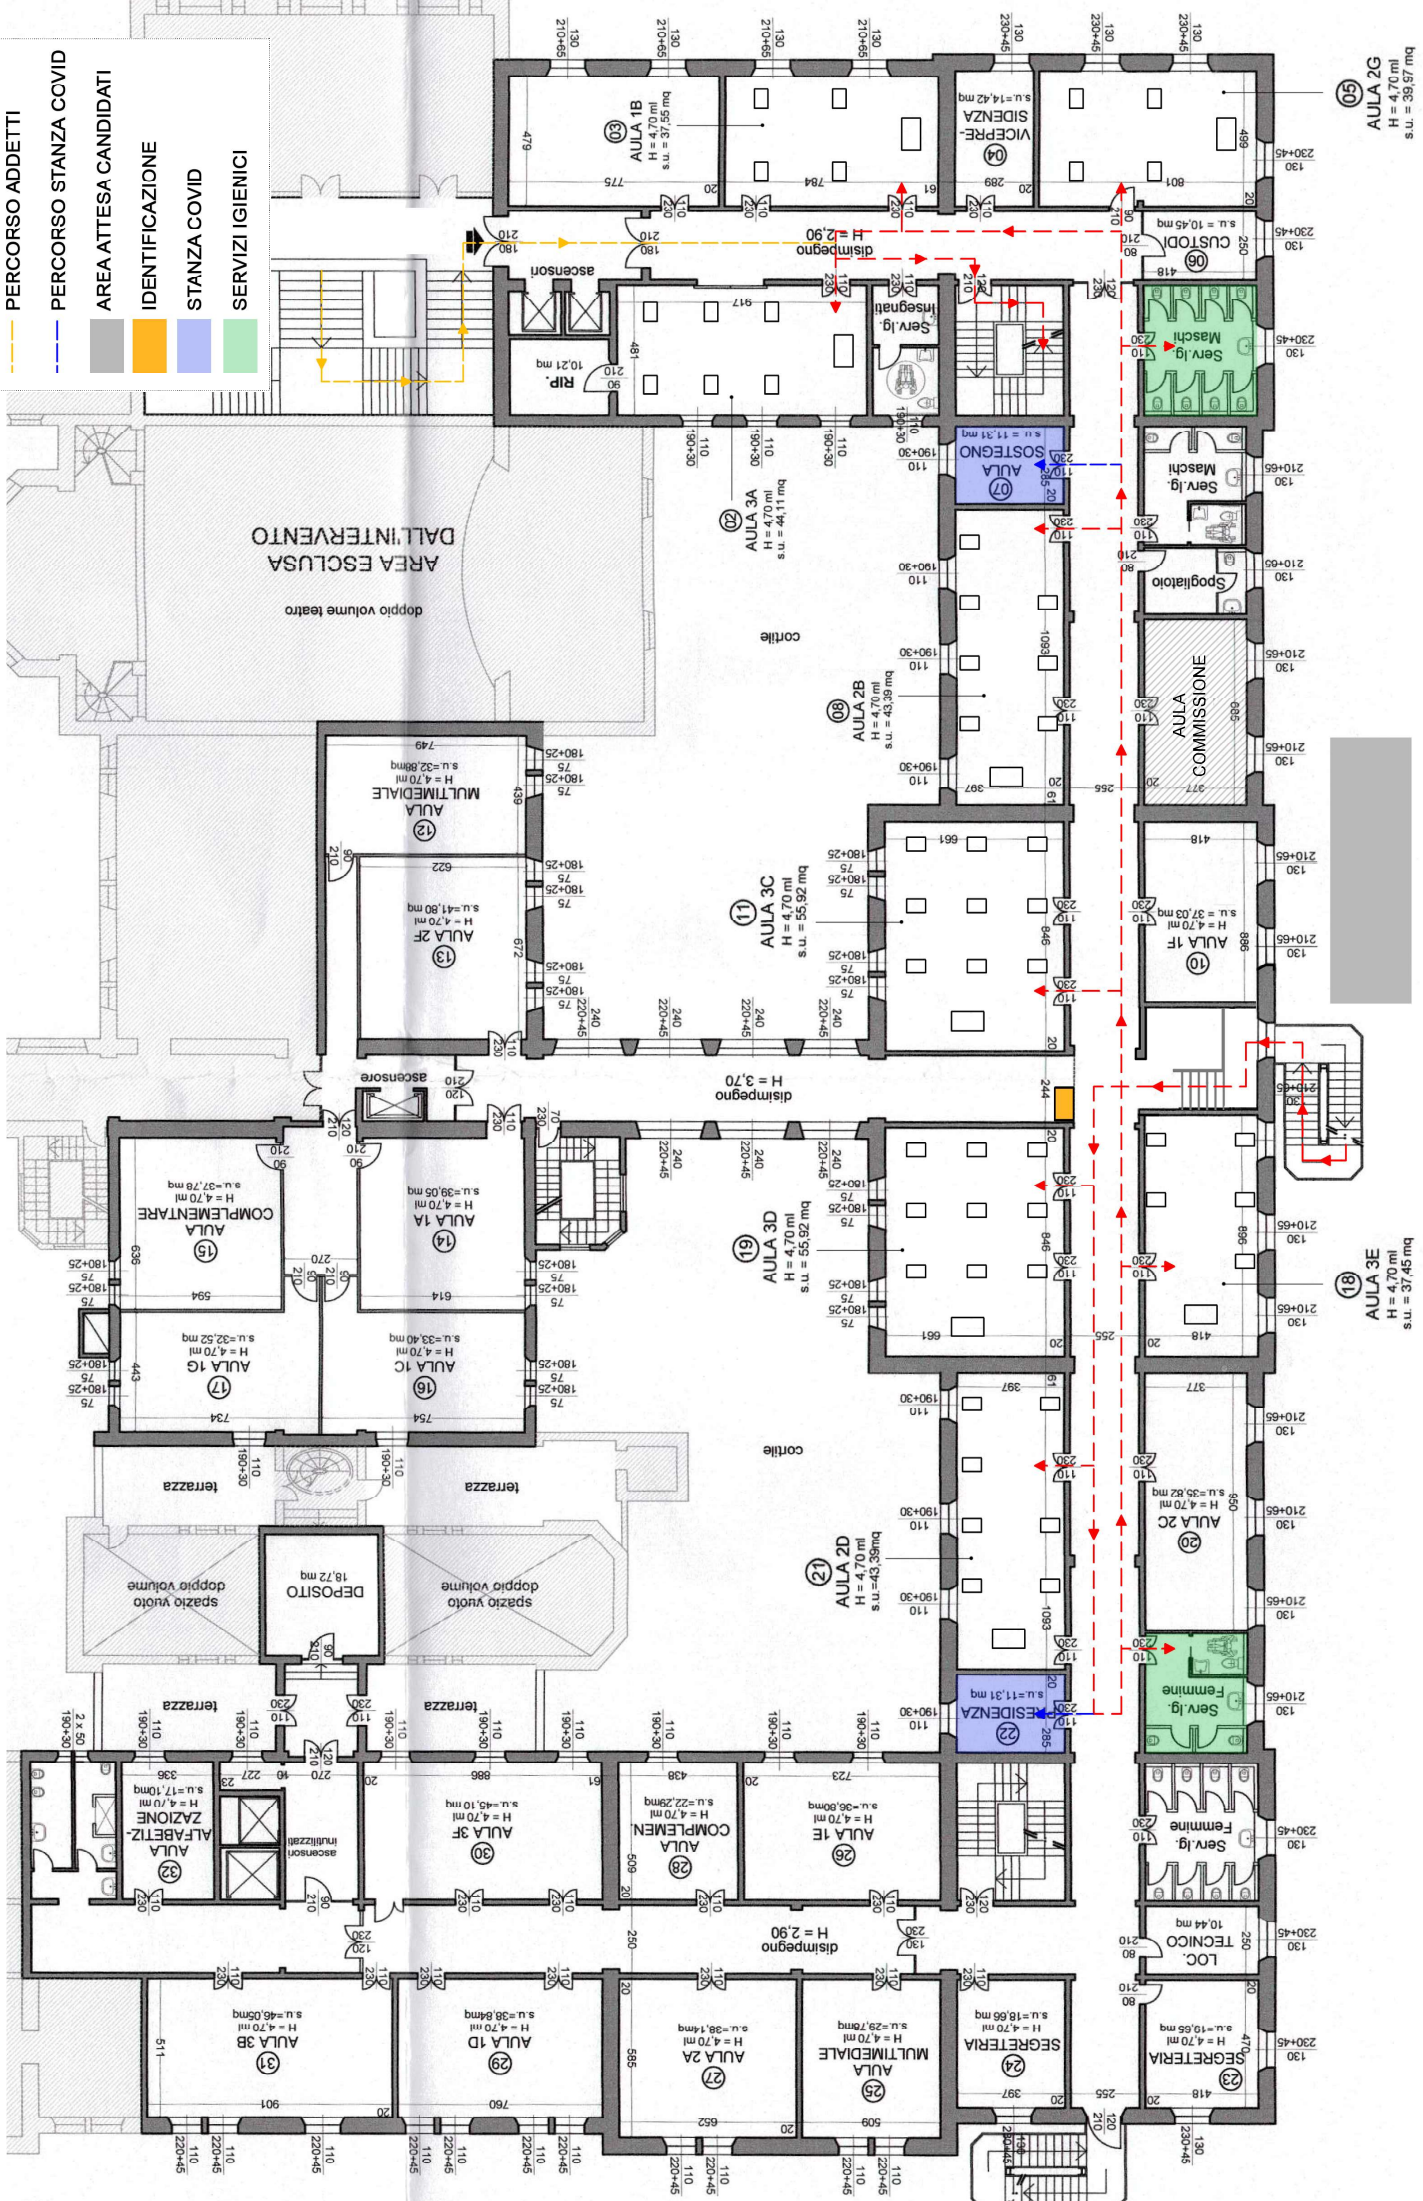

AULA 2G
H = 4,70 ml
s.n. = 39,57 mq

AULA 3E
H = 4,70 ml
s.n. = 37,45 mq

AULA 1F
H = 4,70 ml
s.u. = 37,03 mq

AULA 3C
H = 4,70 ml
s.n. = 37,45 mq

AULA 2C
H = 4,70 ml
s.u. = 39,82 mq